


Utility Boats – Service Harbour – Green Harbour

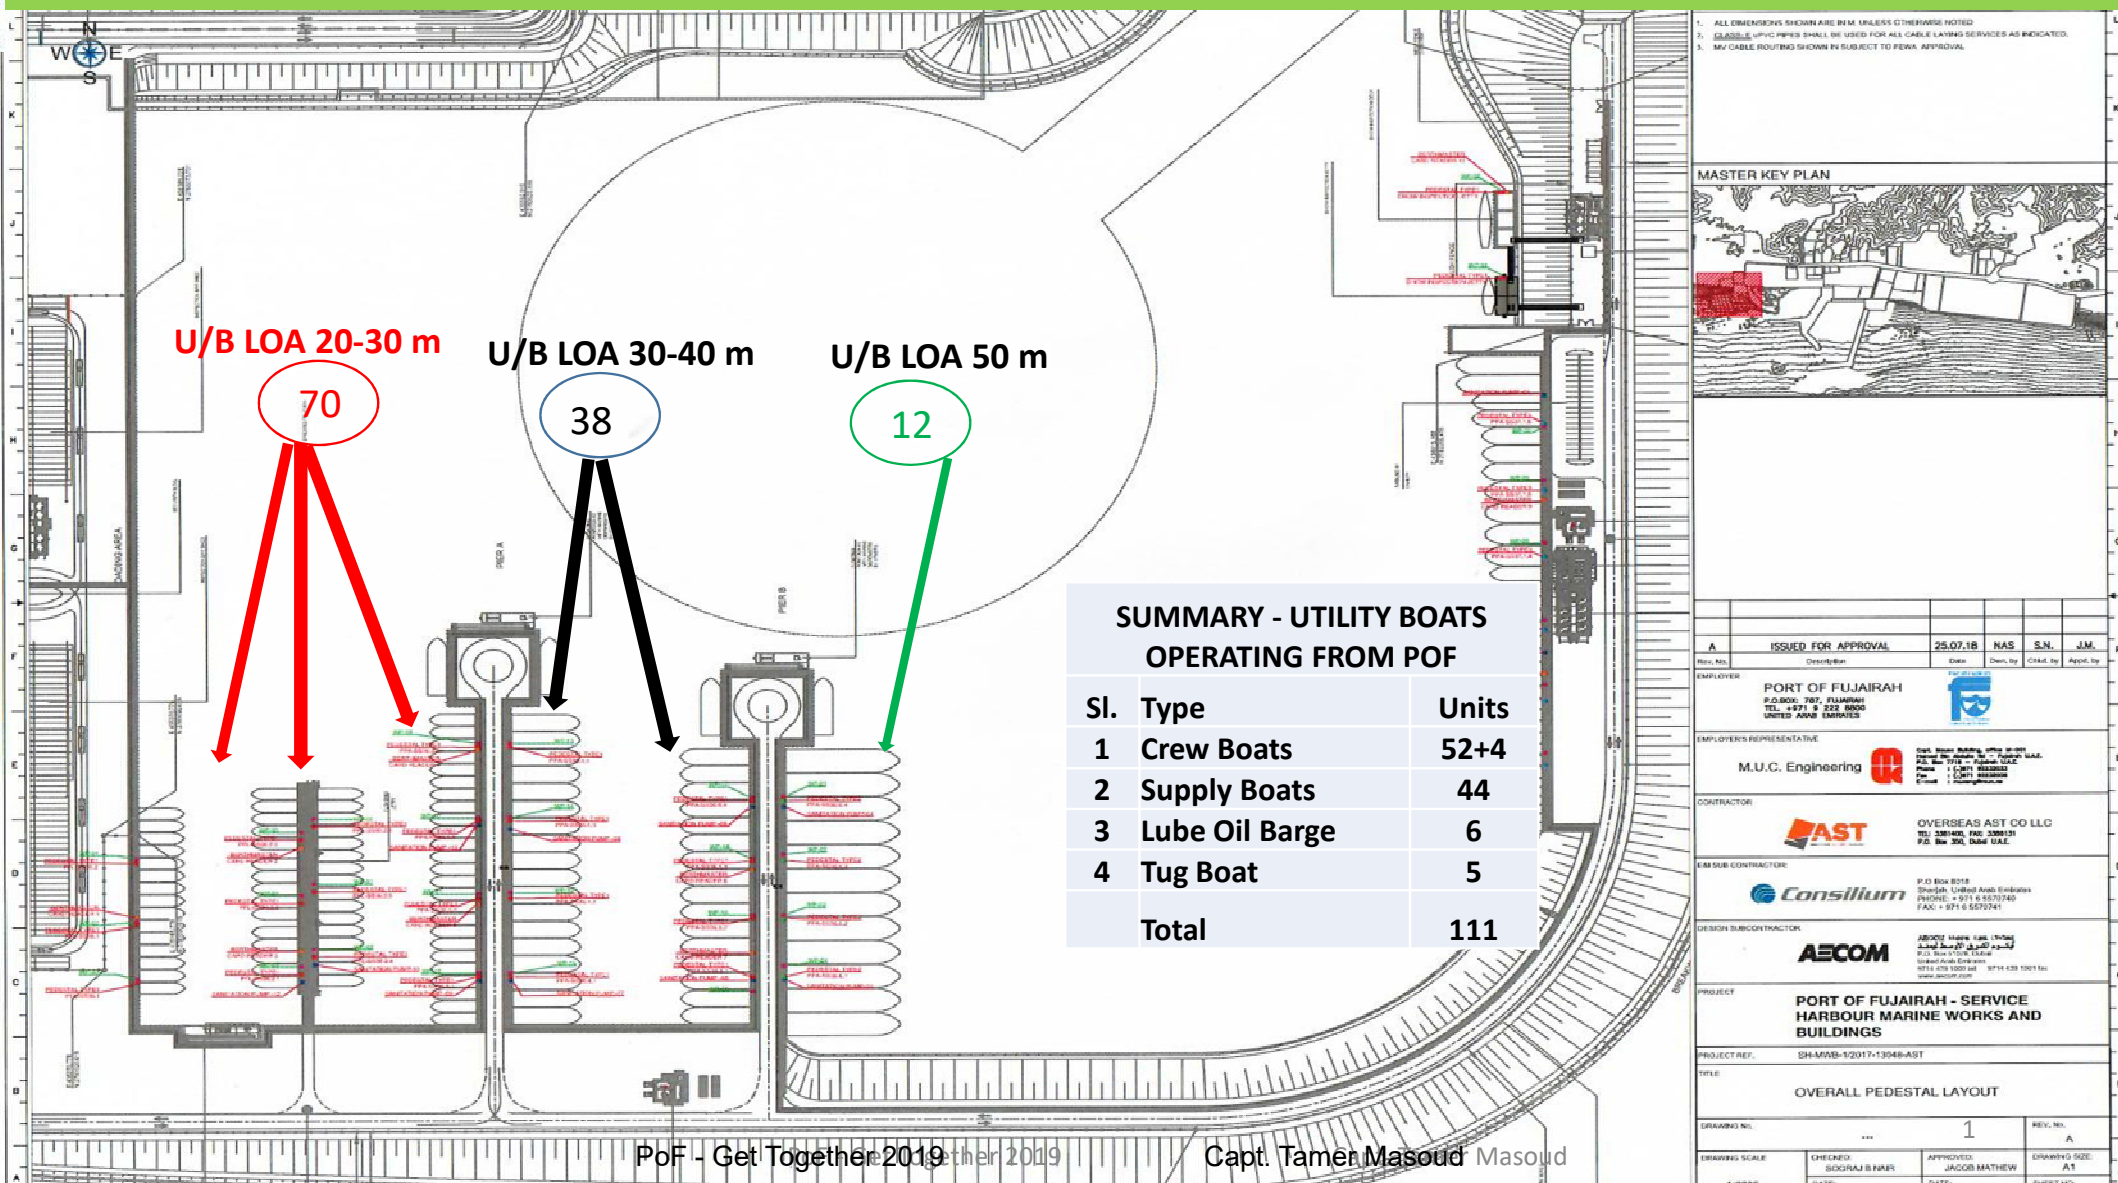

1. ALL DIMENSIONS SHOWN ARE IN M. UNLESS OTHERWISE NOTED. 2. CABLE ROUTING SHALL BE USED FOR ALL CABLE LAYING SERVICES AS INDICATED. 3. ALL CABLE ROUTING SHOWN IS SUBJECT TO PERMITS APPROVAL.	
MASTER KEY PLAN	
<table border="1"> <tr> <td>Rev. No.</td><td>Issued for Approval</td><td>25.07.18</td><td>NAS</td><td>S.N.</td><td>J.M.</td></tr> <tr> <td>Employer</td><td>PORT OF FUJAIRAH P.O. BOX 7807, FUJAIRAH TEL: +971 8 228 8800 UNITED ARAB EMIRATES</td><td></td><td></td><td></td><td></td></tr> <tr> <td>Employer's Representative</td><td>M.U.C. Engineering</td><td></td><td></td><td></td><td></td></tr> <tr> <td>Contractor</td><td>AST</td><td></td><td></td><td></td><td></td></tr> <tr> <td>Sub-Contractor</td><td>Consilium</td><td></td><td></td><td></td><td></td></tr> <tr> <td>Design Sub-Contractor</td><td>AECOM</td><td></td><td></td><td></td><td></td></tr> <tr> <td>Project</td><td>PORT OF FUJAIRAH - SERVICE HARBOUR MARINE WORKS AND BUILDINGS</td><td></td><td></td><td></td><td></td></tr> <tr> <td>Project Ref.</td><td>SH-MWB-12017-1348-AST</td><td></td><td></td><td></td><td></td></tr> <tr> <td>Title</td><td>OVERALL PEDESTAL LAYOUT</td><td></td><td></td><td></td><td></td></tr> <tr> <td>Drawing No.</td><td>1</td><td></td><td></td><td></td><td></td></tr> <tr> <td>Drawing Scale</td><td>1:2000</td><td></td><td></td><td></td><td></td></tr> <tr> <td>Checked</td><td>SIODRAJ S NAR</td><td></td><td></td><td></td><td></td></tr> <tr> <td>Approved</td><td>JACOB MATHEW</td><td></td><td></td><td></td><td></td></tr> <tr> <td>Sheet No.</td><td>A1</td><td></td><td></td><td></td><td></td></tr> </table>						Rev. No.	Issued for Approval	25.07.18	NAS	S.N.	J.M.	Employer	PORT OF FUJAIRAH P.O. BOX 7807, FUJAIRAH TEL: +971 8 228 8800 UNITED ARAB EMIRATES					Employer's Representative	M.U.C. Engineering					Contractor	AST					Sub-Contractor	Consilium					Design Sub-Contractor	AECOM					Project	PORT OF FUJAIRAH - SERVICE HARBOUR MARINE WORKS AND BUILDINGS					Project Ref.	SH-MWB-12017-1348-AST					Title	OVERALL PEDESTAL LAYOUT					Drawing No.	1					Drawing Scale	1:2000					Checked	SIODRAJ S NAR					Approved	JACOB MATHEW					Sheet No.	A1				
Rev. No.	Issued for Approval	25.07.18	NAS	S.N.	J.M.	
Employer	PORT OF FUJAIRAH P.O. BOX 7807, FUJAIRAH TEL: +971 8 228 8800 UNITED ARAB EMIRATES	
Employer's Representative	M.U.C. Engineering	
Contractor	AST	
Sub-Contractor	Consilium	
Design Sub-Contractor	AECOM	
Project	PORT OF FUJAIRAH - SERVICE HARBOUR MARINE WORKS AND BUILDINGS	
Project Ref.	SH-MWB-12017-1348-AST	
Title	OVERALL PEDESTAL LAYOUT	
Drawing No.	1	
Drawing Scale	1:2000	
Checked	SIODRAJ S NAR	
Approved	JACOB MATHEW	
Sheet No.	A1	