


Utility Boats – Service Harbour – Green Harbour

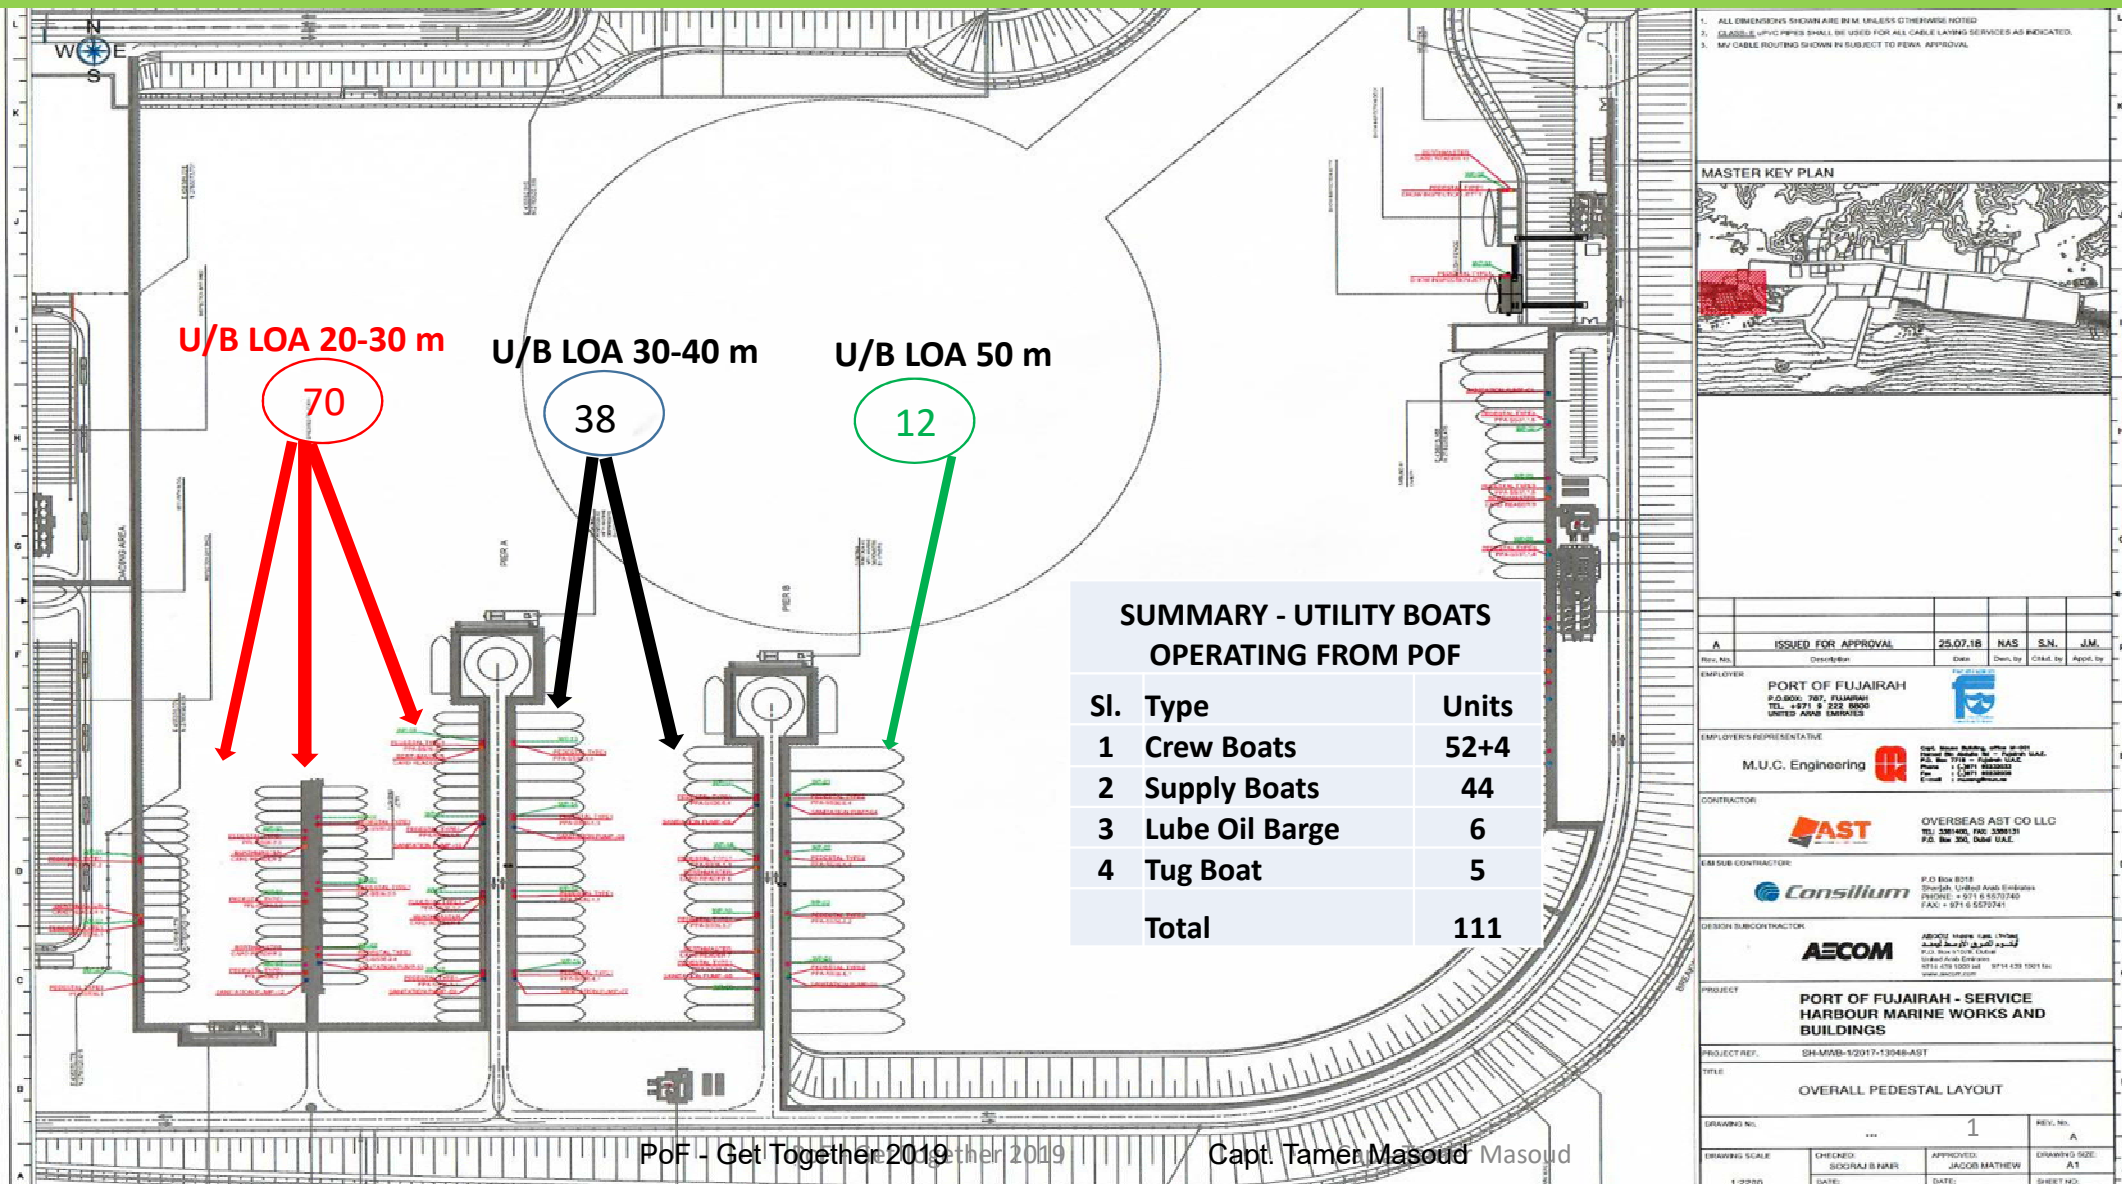

1. ALL DIMENSIONS SHOWN ARE IN M. UNLESS OTHERWISE NOTED.
 2. ALL DIMENSIONS SHOWN ARE IN M. UNLESS OTHERWISE NOTED.
 3. ALL DIMENSIONS SHOWN ARE IN M. UNLESS OTHERWISE NOTED.

MASTER KEY PLAN

ISSUED FOR APPROVAL: 25.07.18, N.A.S., S.N., J.M.

EMPLOYER: PORT OF FUJAIRAH
 P.O. BOX 7807, FUJAIRAH
 TEL: +971 6 228 8000
 UNITED ARAB EMIRATES

EMPLOYERS REPRESENTATIVE: M.U.C. Engineering

CONTRACTOR: AST OVERSEAS AST CO. LLC
 P.O. BOX 301, DUBAI, U.A.E.

DESIGN SUB-CONTRACTOR: Consilium

DESIGN SUB-CONTRACTOR: AECOM

PROJECT: PORT OF FUJAIRAH - SERVICE HARBOUR MARINE WORKS AND BUILDINGS

PROJECT REF: SH-MWB-12017-1348-AST

TITLE: OVERALL PEDESTAL LAYOUT

DRAWING NO.: 1

DRAWING SCALE: 1:2000

CHECKED: SOUHAIB NAR, DATE: 25.07.18

APPROVED: JACOB MATHEW, DATE: 25.07.18

DESIGNED BY: A

SHEET NO.: A1